

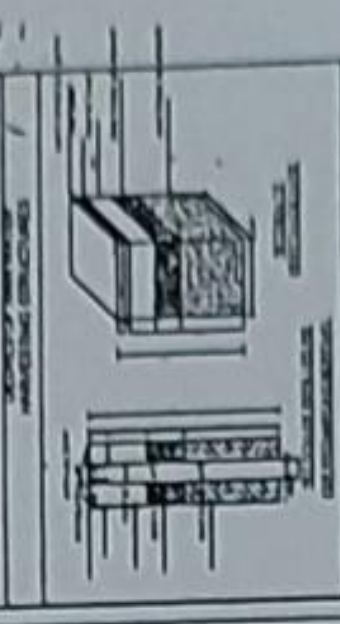
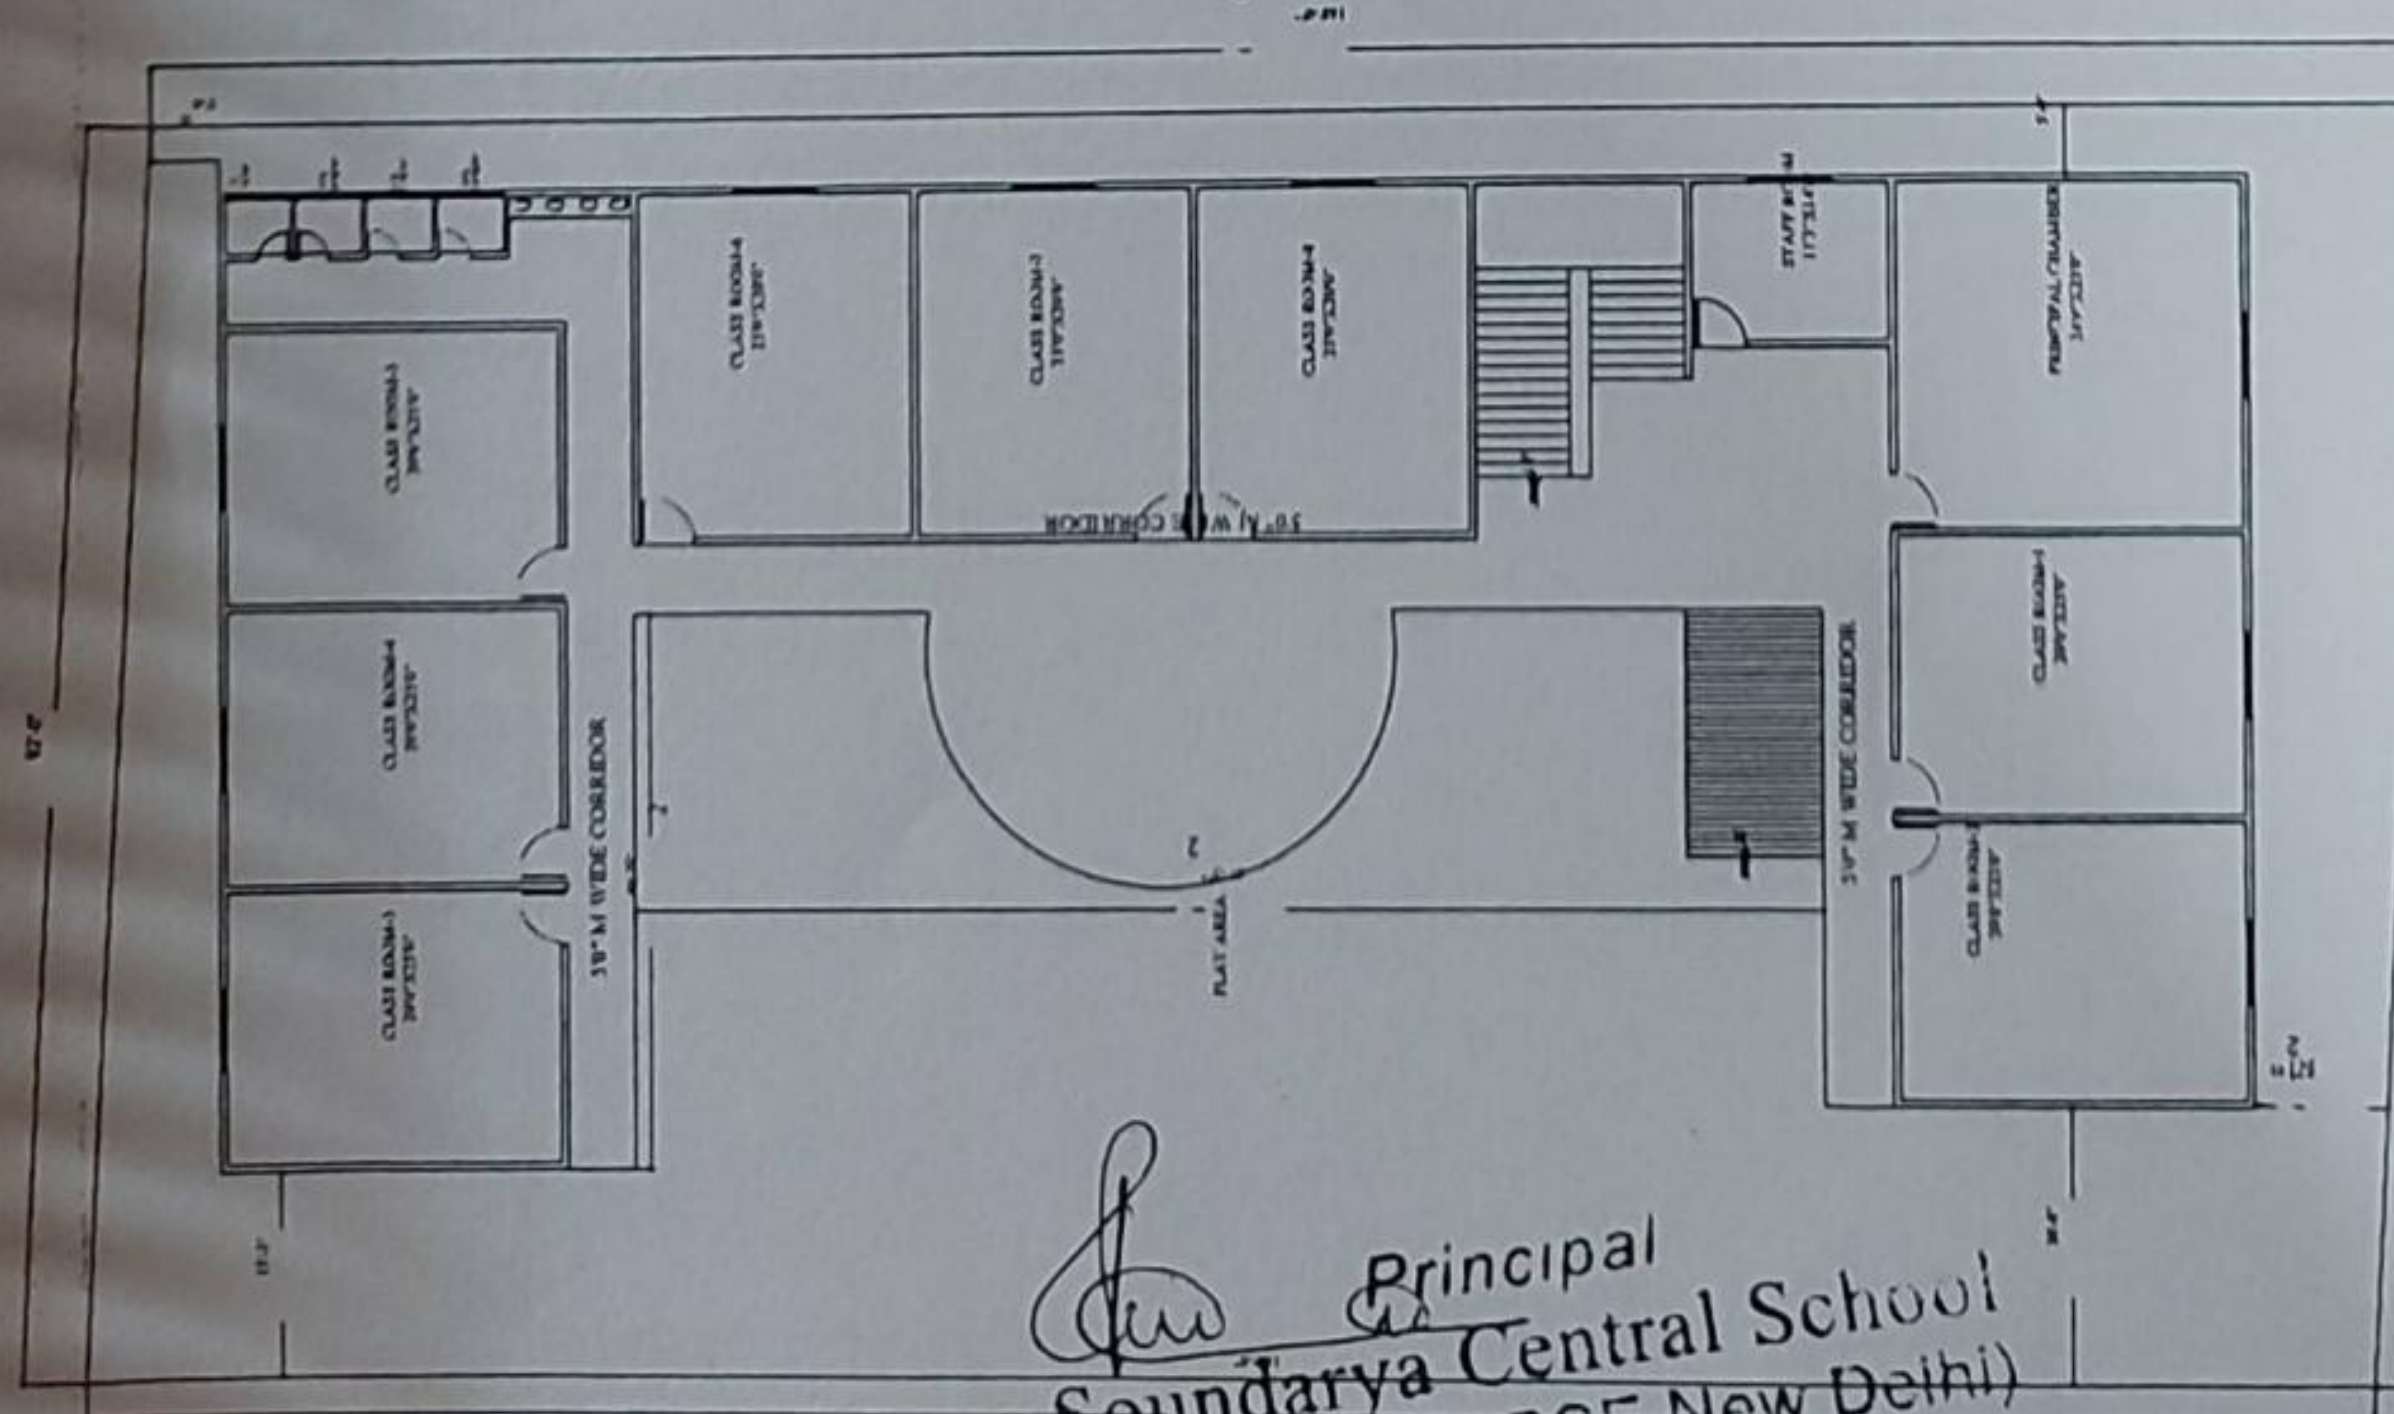
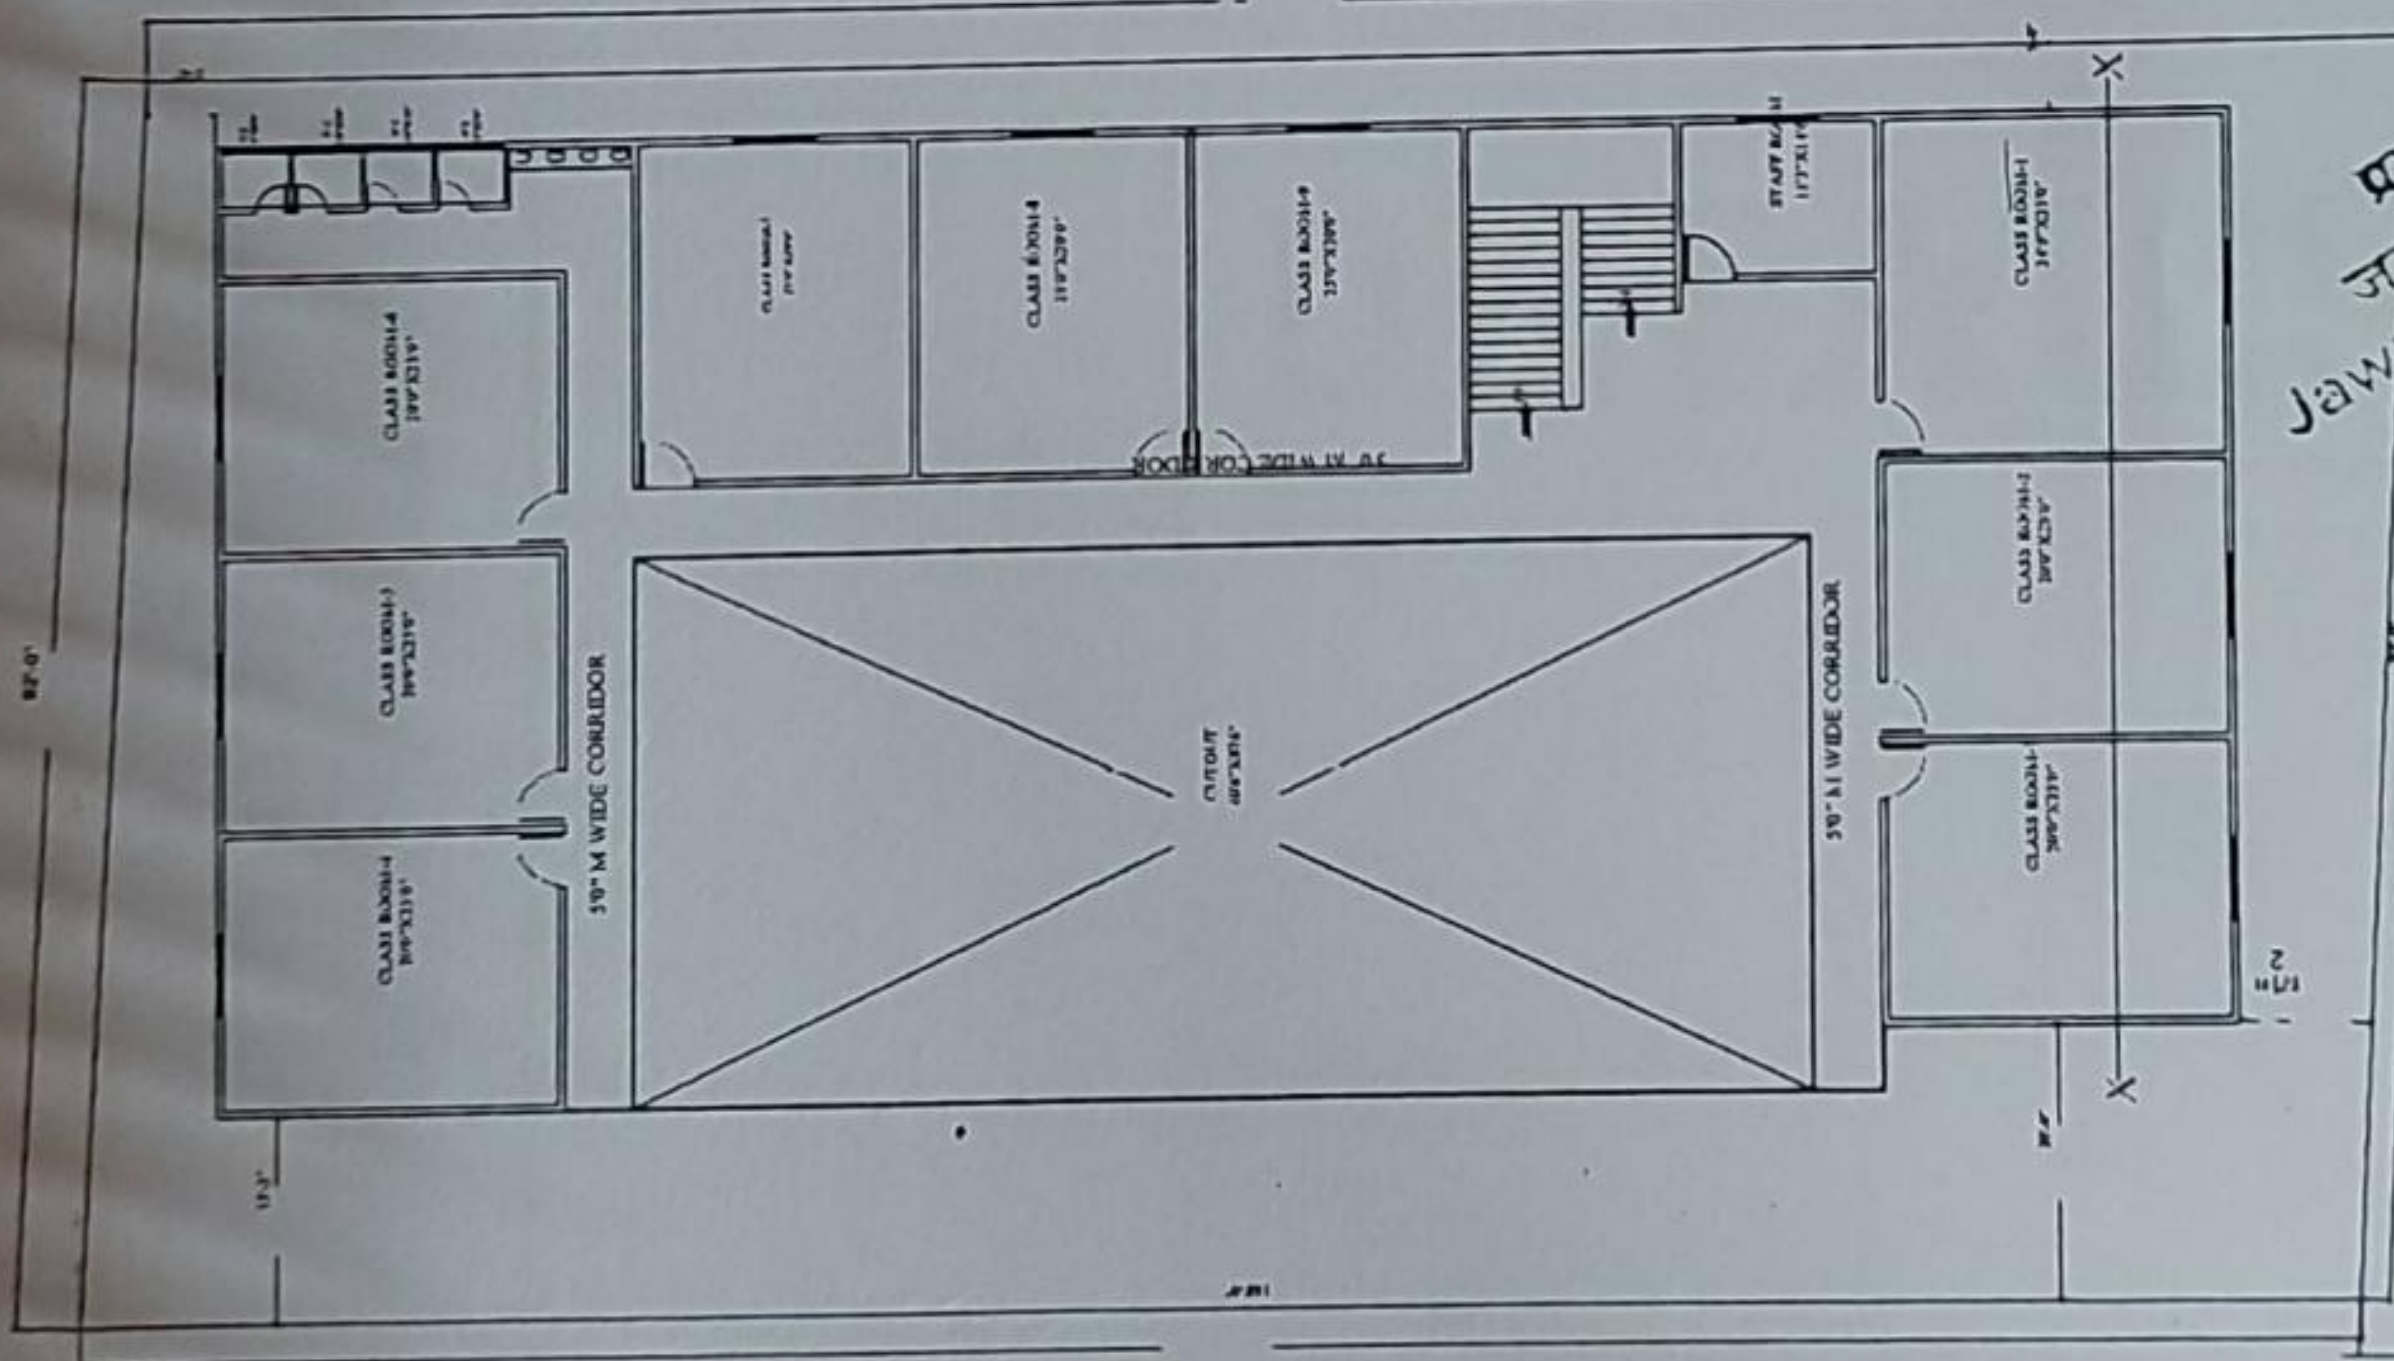


SCALE = 1:100	
SCHEDULE OF OPENINGS	
DOORS	D 34777
	D1 34777
	D2 34777
WINDOWS	W 87244
	W1 87244
VENTILATOR	V 24707
AREA STATEMENT	
BTH AREA	25.847 Sq.Ft
TOTAL BUILDER AREA	
GROUND FLOOR	> 7,853.00 Sq.Ft
FIRST FLOOR	> 7,853.00 Sq.Ft
SECOND FLOOR	> 7,853.00 Sq.Ft
THIRD FLOOR	> 7,853.00 Sq.Ft
TOTAL	> 31,412.00 Sq.Ft

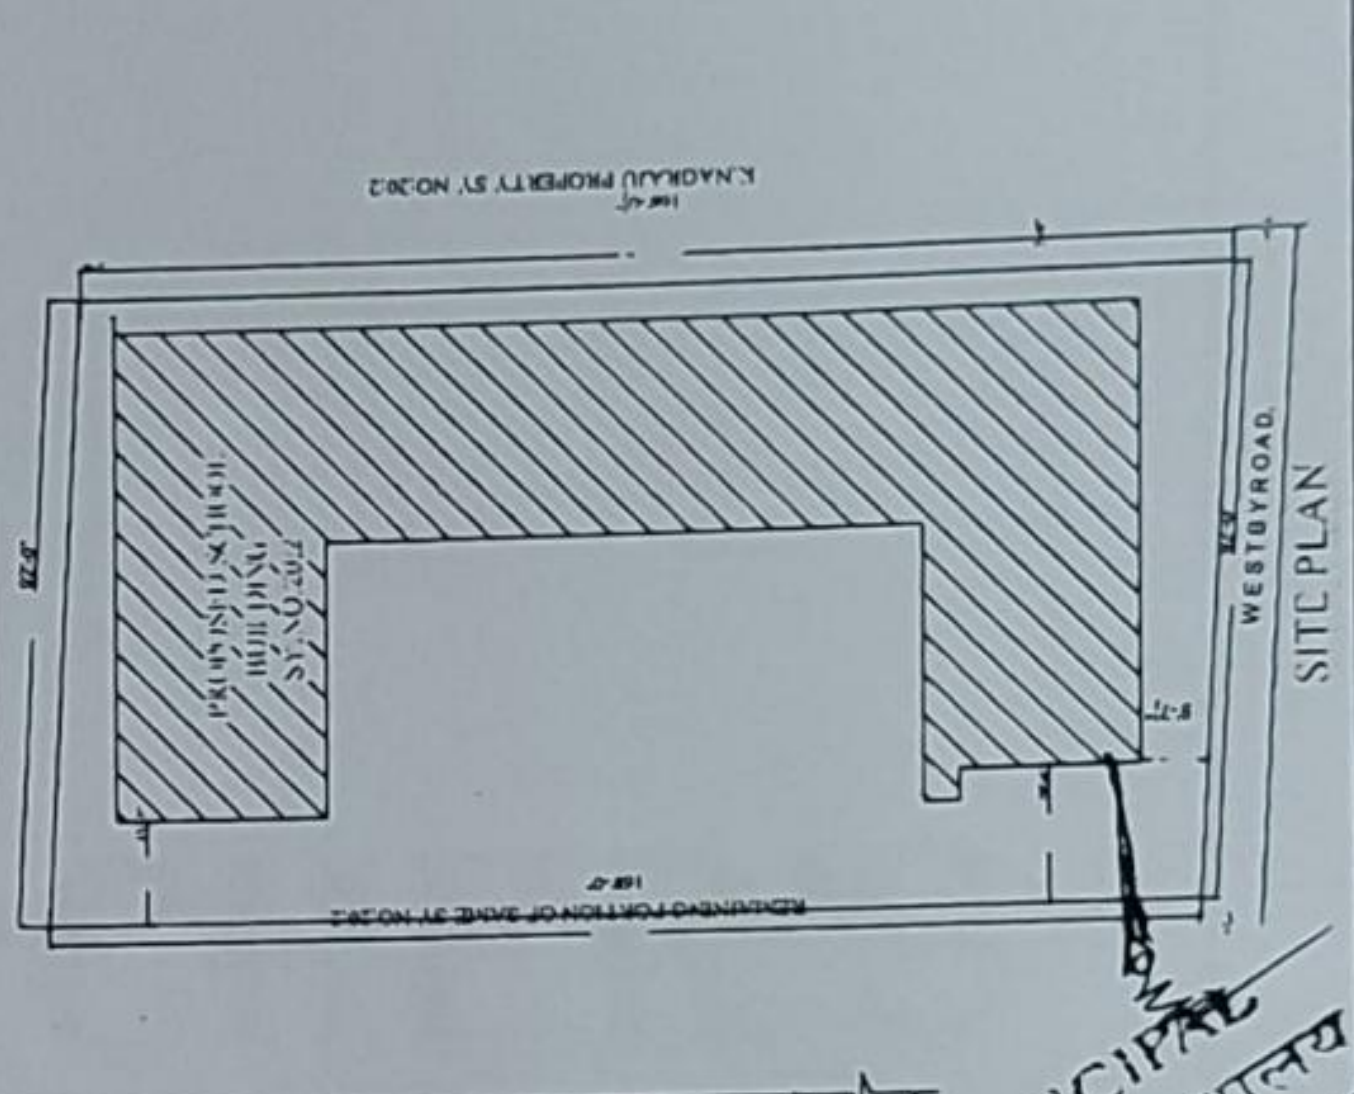

PROJECT
 PROPOSED SCHOOL BUILDING
 AT SITE SY NO - 30/2
 TALAGATTA PURA
 UTTARAHALLI HOBLI
 BANGALORE SOUTH TALUK
 BANGALORE (DIST)
 OWNER'S SIGNATURE
 I. SMT JAYAMA
 ENGINEER'S SIGNATURE
 V. SIVA KUMAR
 (U.C. U.L. 22.11.2003)
 ALL DIMENSIONS IN FEET

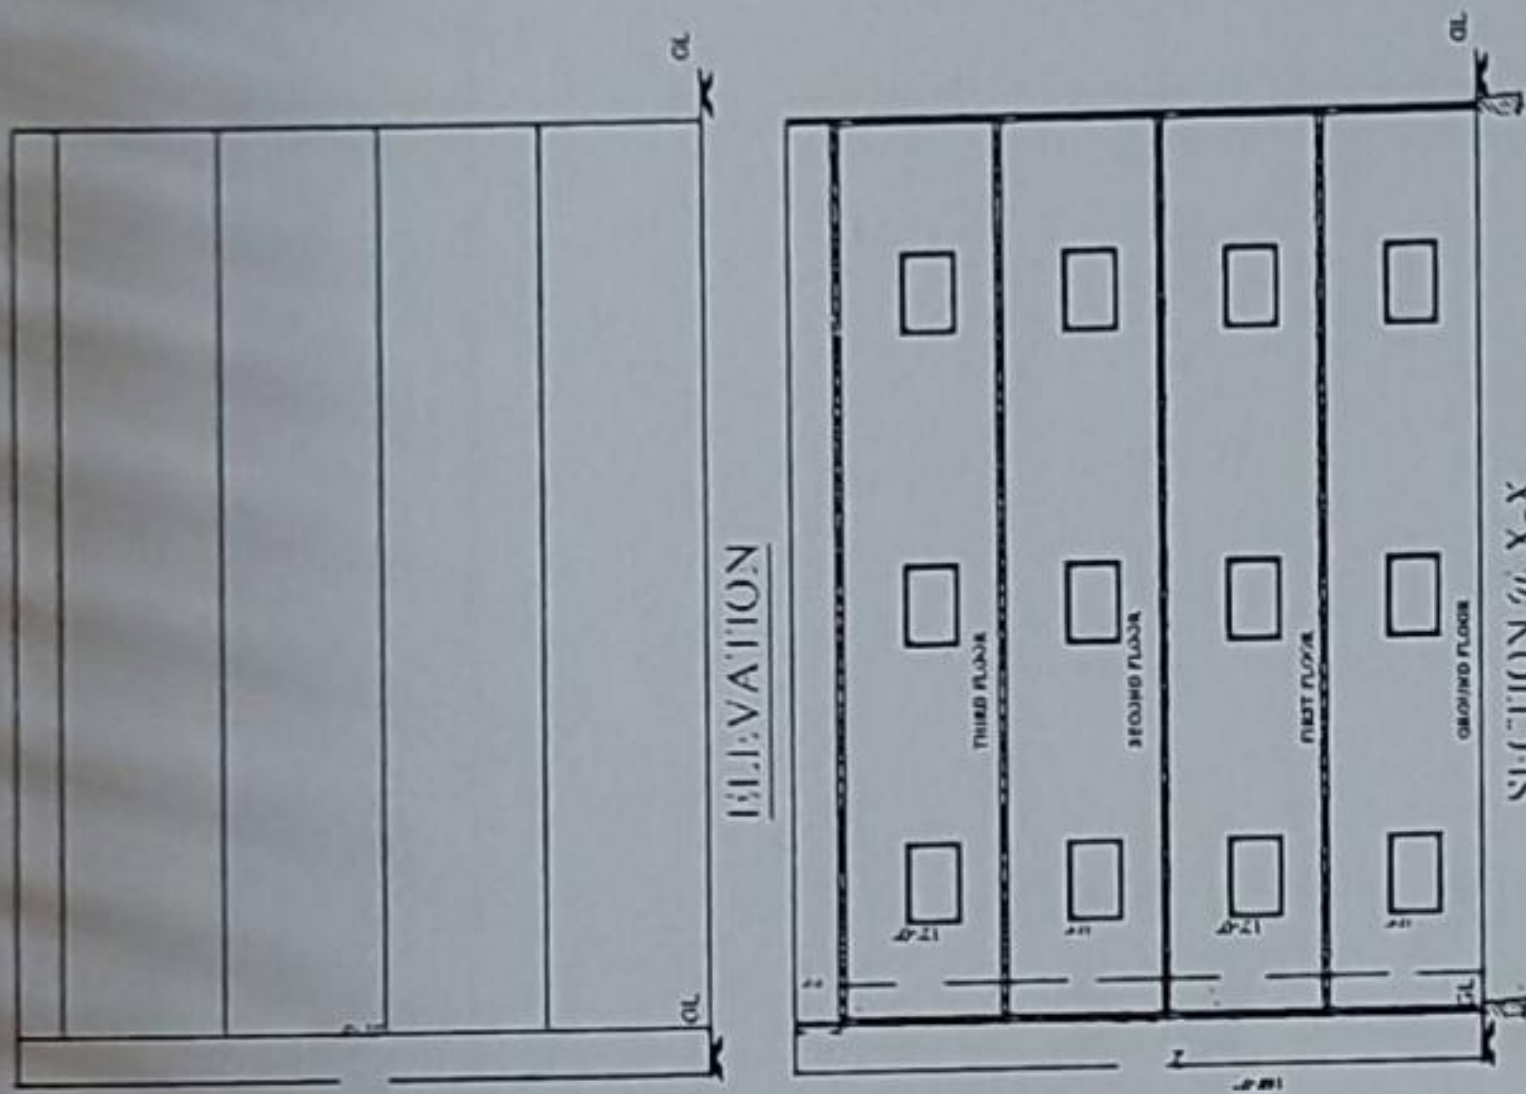

STATE PRINCIPAL
 Jawahar Navodaya Vidyalaya
 GOLLAHALLI,
 Urdigere P.O.,
 Tumkur Dist
 Karnataka

YASHASVI INTERNATIONAL SCHOOL
SECRETARY

Principal
 Soundarya Central School
 (Affiliated to CBSE New Delhi)
 Soundarya Nagar,
 Sidedahalli, Nagasandra
 - 560 073.

Principal
YASHASVI INTERNATIONAL SCHOOL
 # 20/2, Thalagatapura,
 Kanakapura Main Road, Thalagatapura,
 BANGALORE - 560 062